


REVISIONS		
No.	DESCRIPTION	DATE

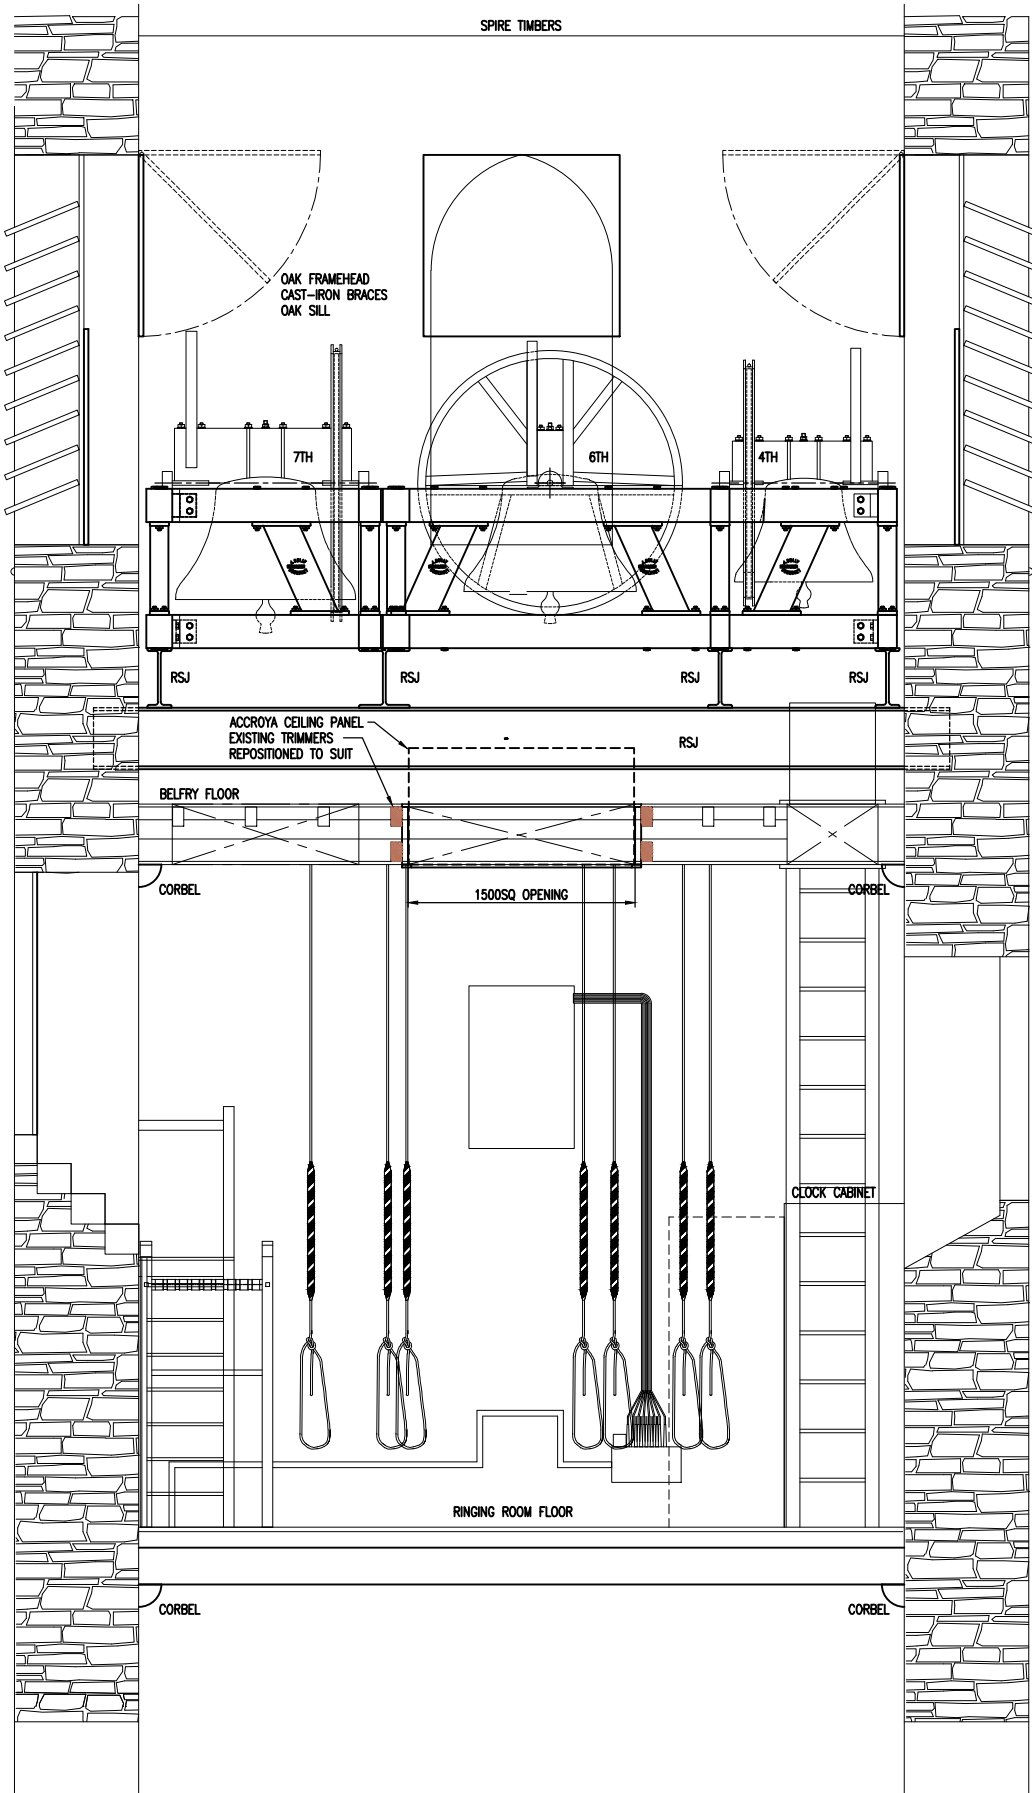


CLIENT:-  
PCC ST MARYS ALMONDSBURY

PROJECT:-  
ALMONDSBURY BELLS  
RESTORATION PROJECT

TITLE:-  
SECTION LOOKING WEST  
ALMONDSBURY BELFRY

SCALE 1:50	DATE OCT2016	DRAWN GA	CHECKED	APPROVED
DRAWING No. ABRP-SK4			SIZE A4	ISSUE -

The copyright of this document is held by CAD Drafting Co Ltd.  
Prior consent is required to reproduce this information.

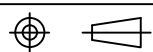

All dimensions are in millimeters.  
Do not scale this drawing.