



REVISIONS		
No.	DESCRIPTION	DATE

**OLD**

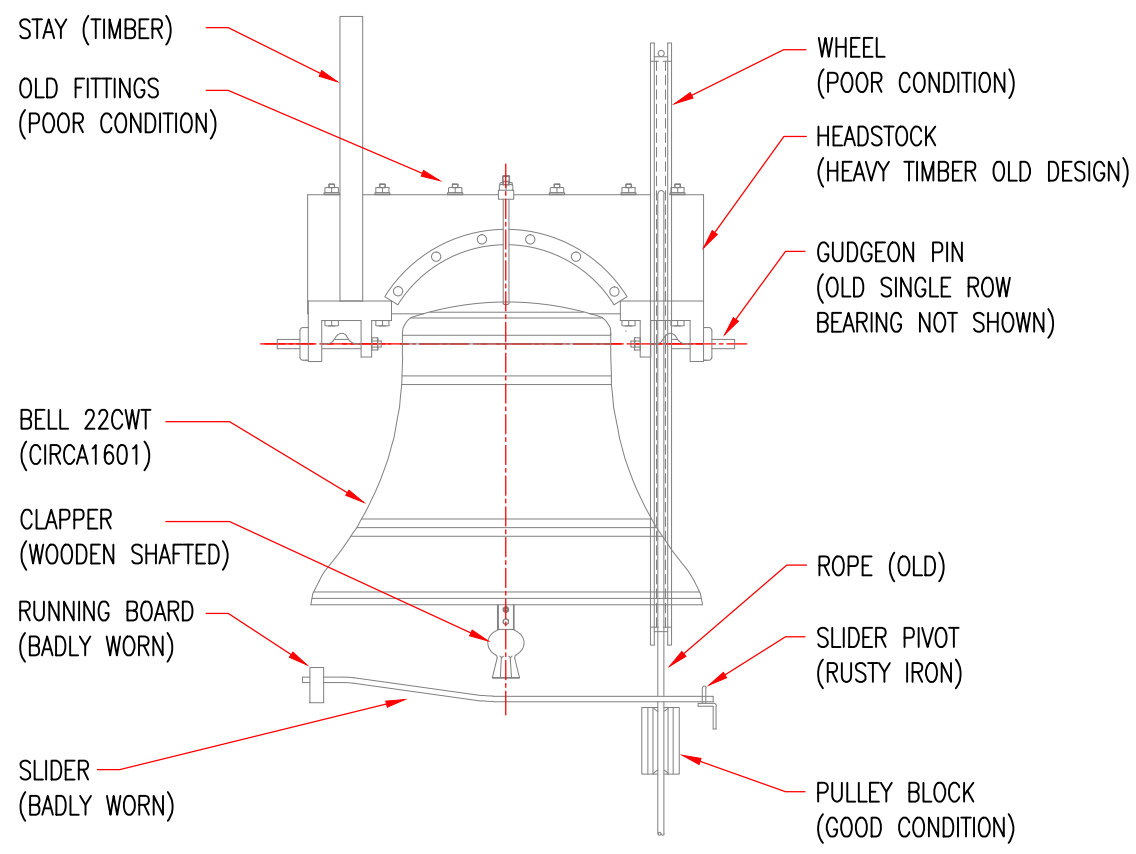


**NEW**

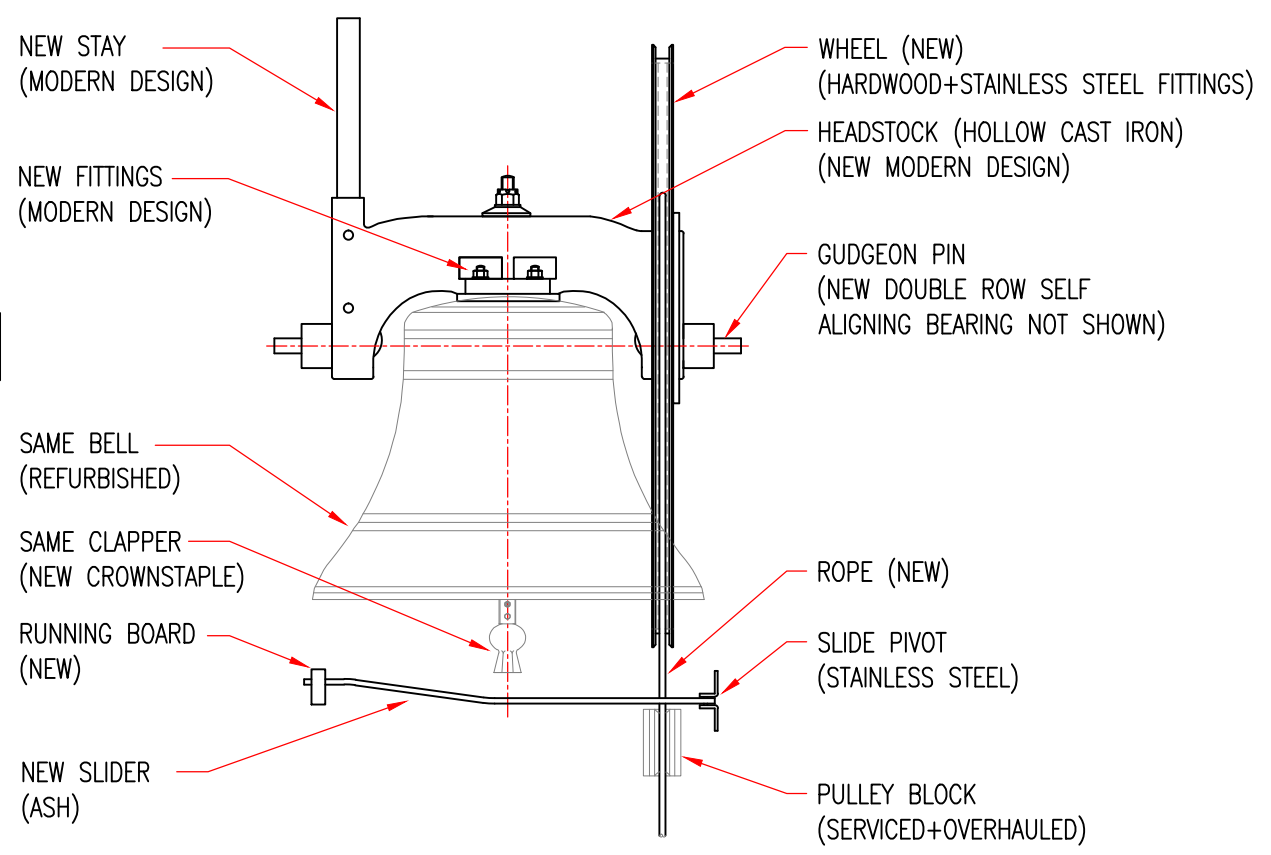

CLIENT:-- PCC ST MARYS ALMONDSBURY		TITLE:-- TENOR OLD & NEW ABRP				
PROJECT:-- ALMONDSBURY BELLS RESTORATION PROJECT		SCALE 1:25	DATE NOV2016	DRAWN GA	CHECKED	APPROVED
DRAWING No. ABRP-SK6				SIZE A4	ISSUE -	

The copyright of this document is held by CAD Drafting Co Ltd. Prior consent is required to reproduce this information.

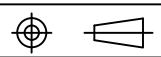

All dimensions are in millimeters. Do not scale this drawing.